
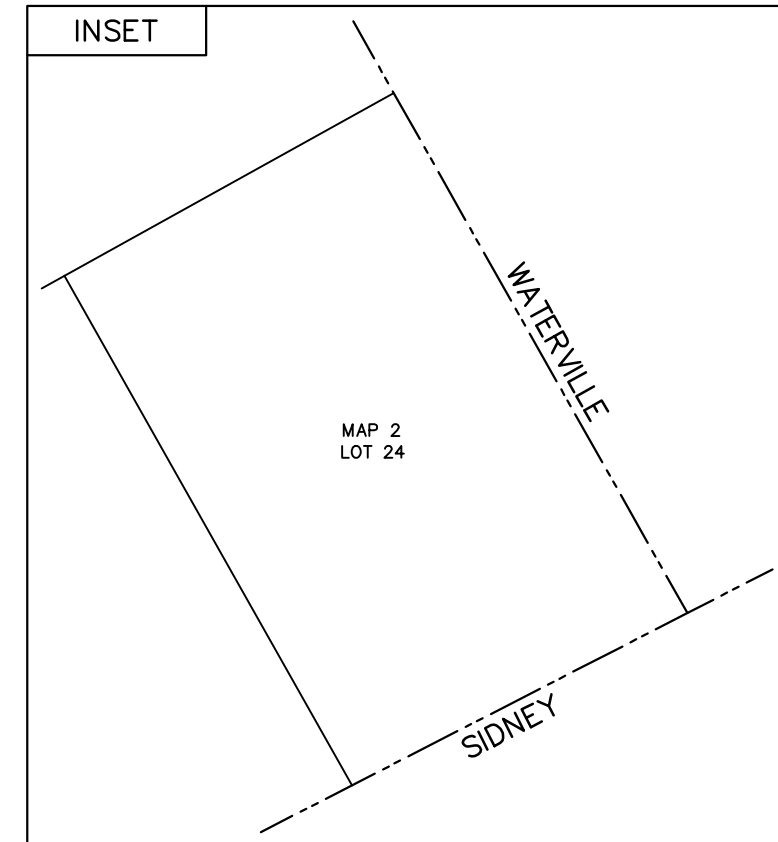


M11

M2

M2

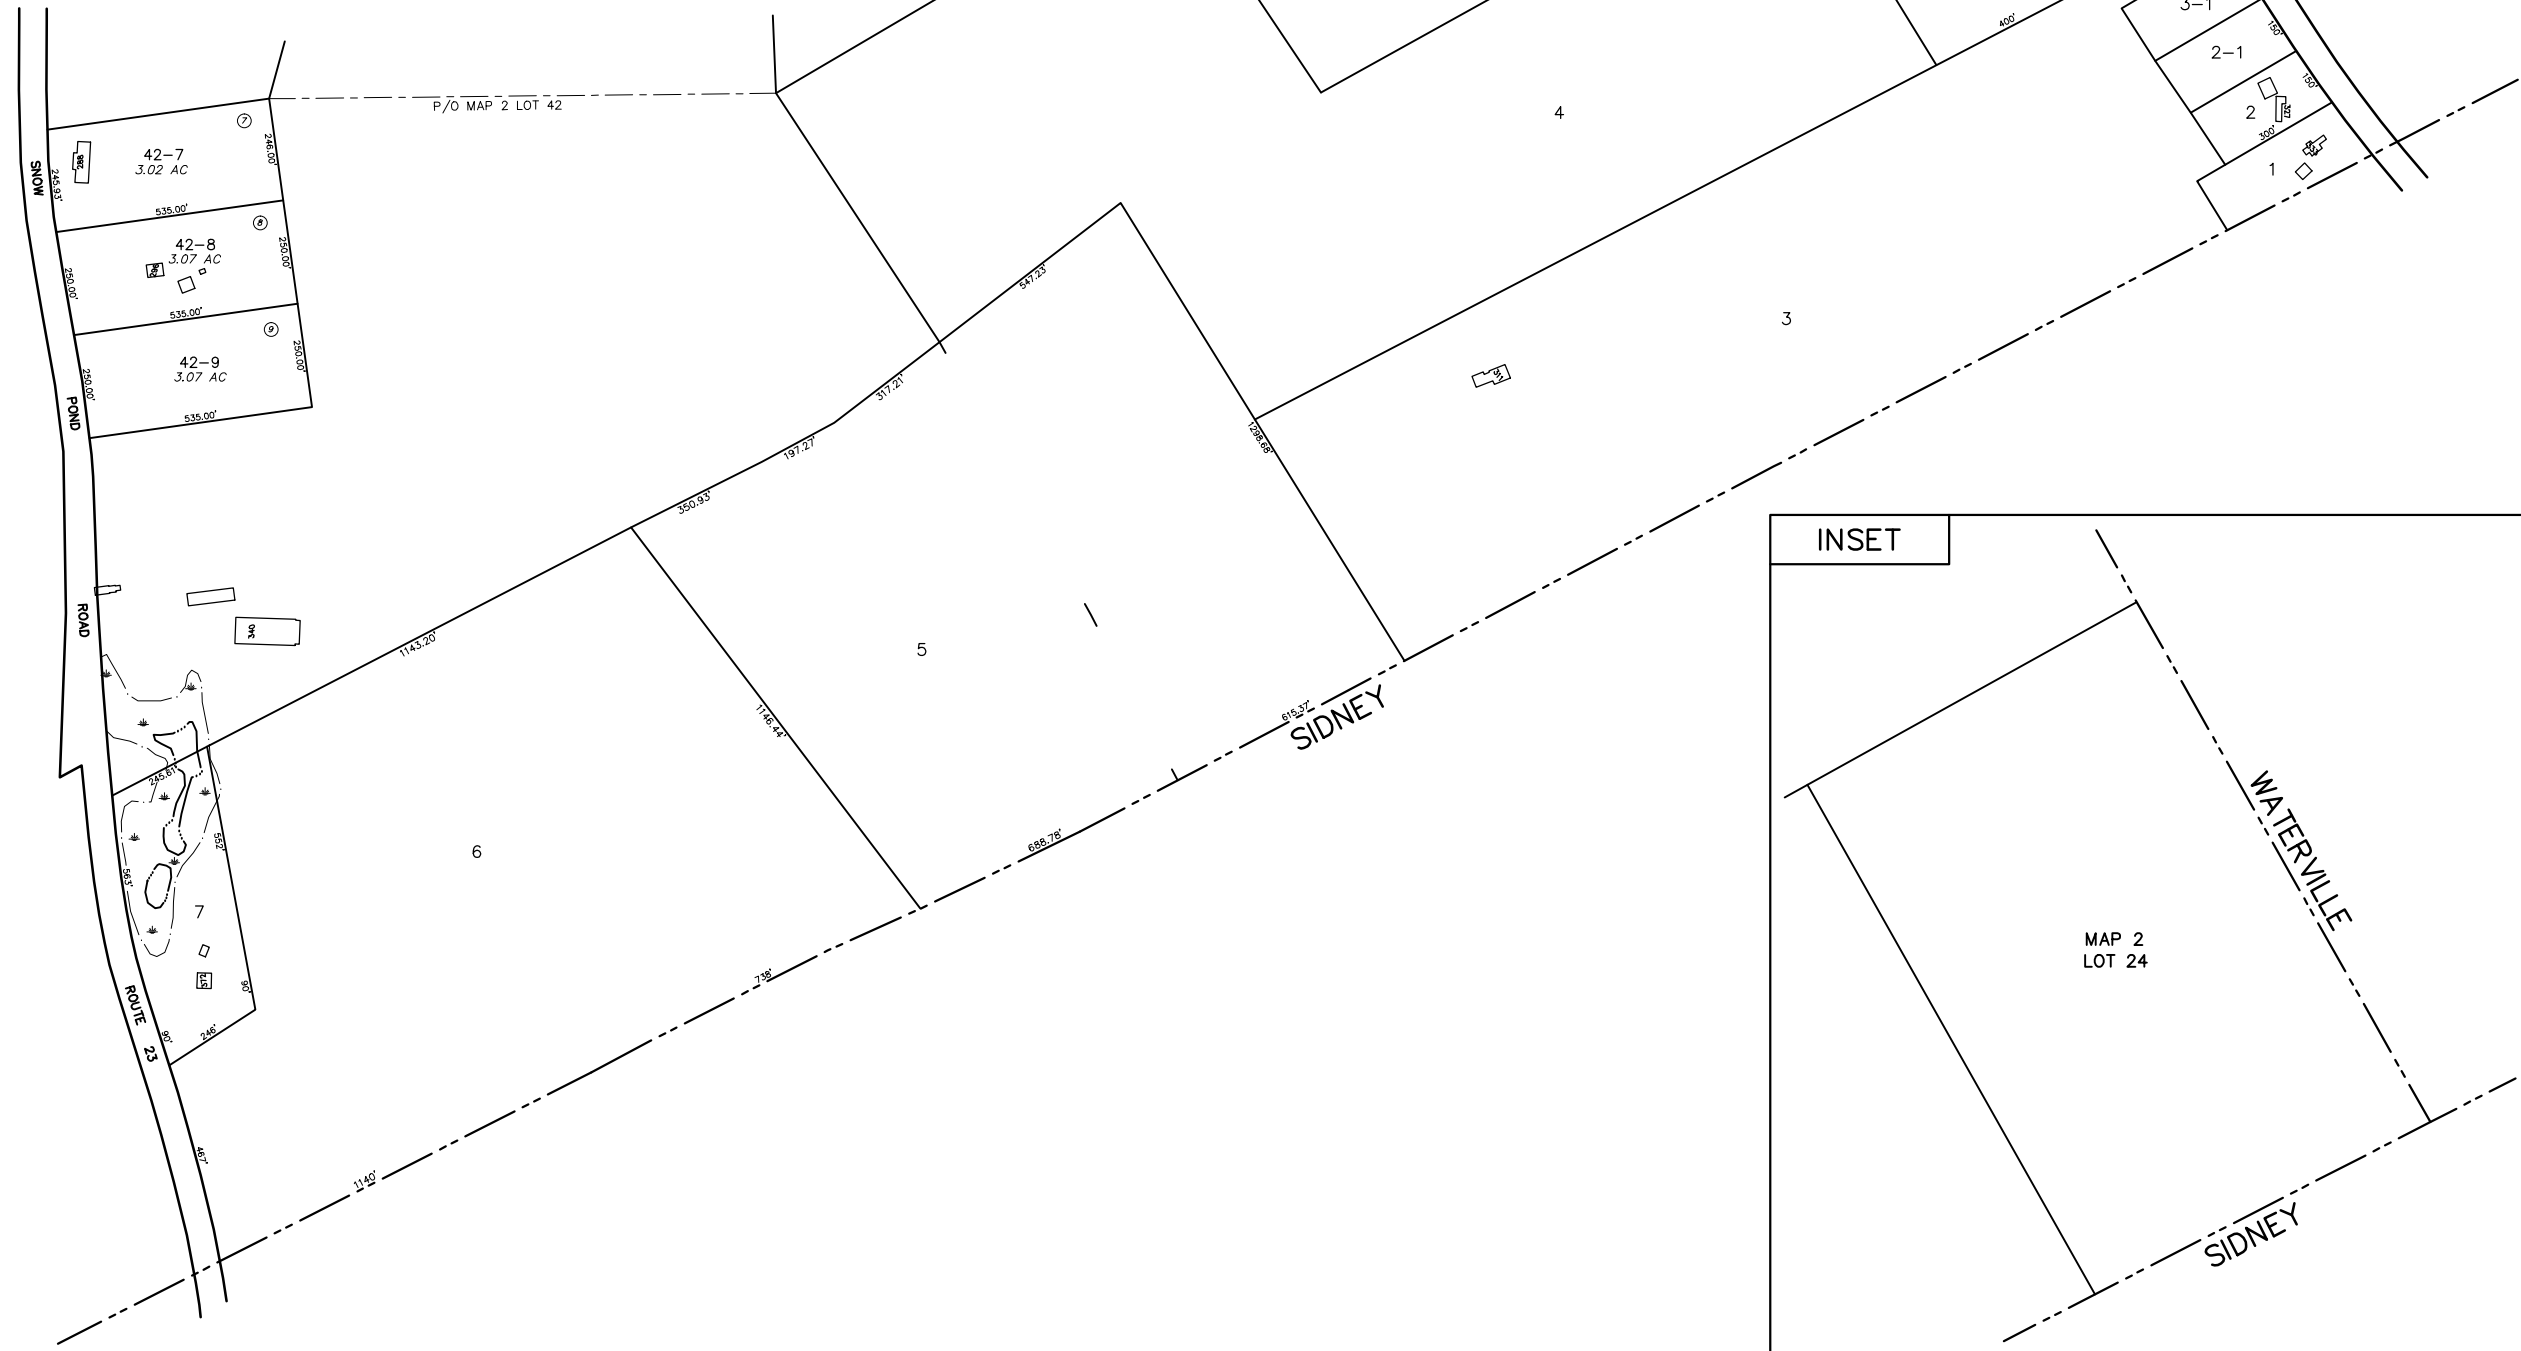

**NOTE:**  
THIS MAP IS FOR ASSESSMENT PURPOSES ONLY  
AND IS NOT INTENDED FOR PROPERTY CONVEYANCE  
OR LEGAL DESCRIPTION.

TOWN OF OAKLAND  
6 CASCADE MILL ROAD  
OAKLAND, ME 04963

PARCEL NUMBER ..... 74  
PARCEL DIMENSION ..... 161.21'  
PARCEL AREA ..... 2.456 AC  
MATCH LABEL ..... P/O MAP 10 LOT 22  
SUBDIVISION LOT NUMBER ..... (24)  
BUILDING W/STREET NUMBER ... (24)

**MAP LEGEND**

ADJACENT MAP ..... **M10**  
WATER LINE .....  
EASEMENT LINE .....  
PRIVATE RIGHT OF WAY .....  
WETLAND EDGE ..... \*

APRIL 1, 2025  
SCALE 1 INCH = 200 FEET  
MAINE STATE PLANE COORDINATE GRID; WEST ZONE; NAD 1983; US FEET

PROPERTY MAP  
**TOWN OF OAKLAND**  
KENNEBEC COUNTY, MAINE