

STREAM

MESSALONSKEE

M16

TOWN OF OAKLAND
6 CASCADE MILL ROAD
OAKLAND, ME 04963

APRIL 1, 2025

SCALE 1 INCH = 200 FEET

MAINE STATE PLANE COORDINATE GRID; WEST ZONE; NAD 1983; US FEET

MAP LEGEND

PARCEL NUMBER	74
PARCEL DIMENSION	161.21'
PARCEL AREA	2.456 AC
MATCH LABEL	P/O MAP 10 LOT 22
SUBDIVISION LOT NUMBER	
ADJACENT MAP	M10
WATER LINE	
EASEMENT LINE	
PRIVATE RIGHT OF WAY	
WETLAND EDGE	
BUILDING W/STREET NUMBER	


NOTE:

THIS MAP IS FOR ASSESSMENT PURPOSES ONLY
AND IS NOT INTENDED FOR PROPERTY CONVEYANCE
OR LEGAL DESCRIPTION.

CENTRAL MAINE POWER COMPANY (FEE)

P/O MAP 7 LOT 19-1

P/O MAP 7 LOT 19

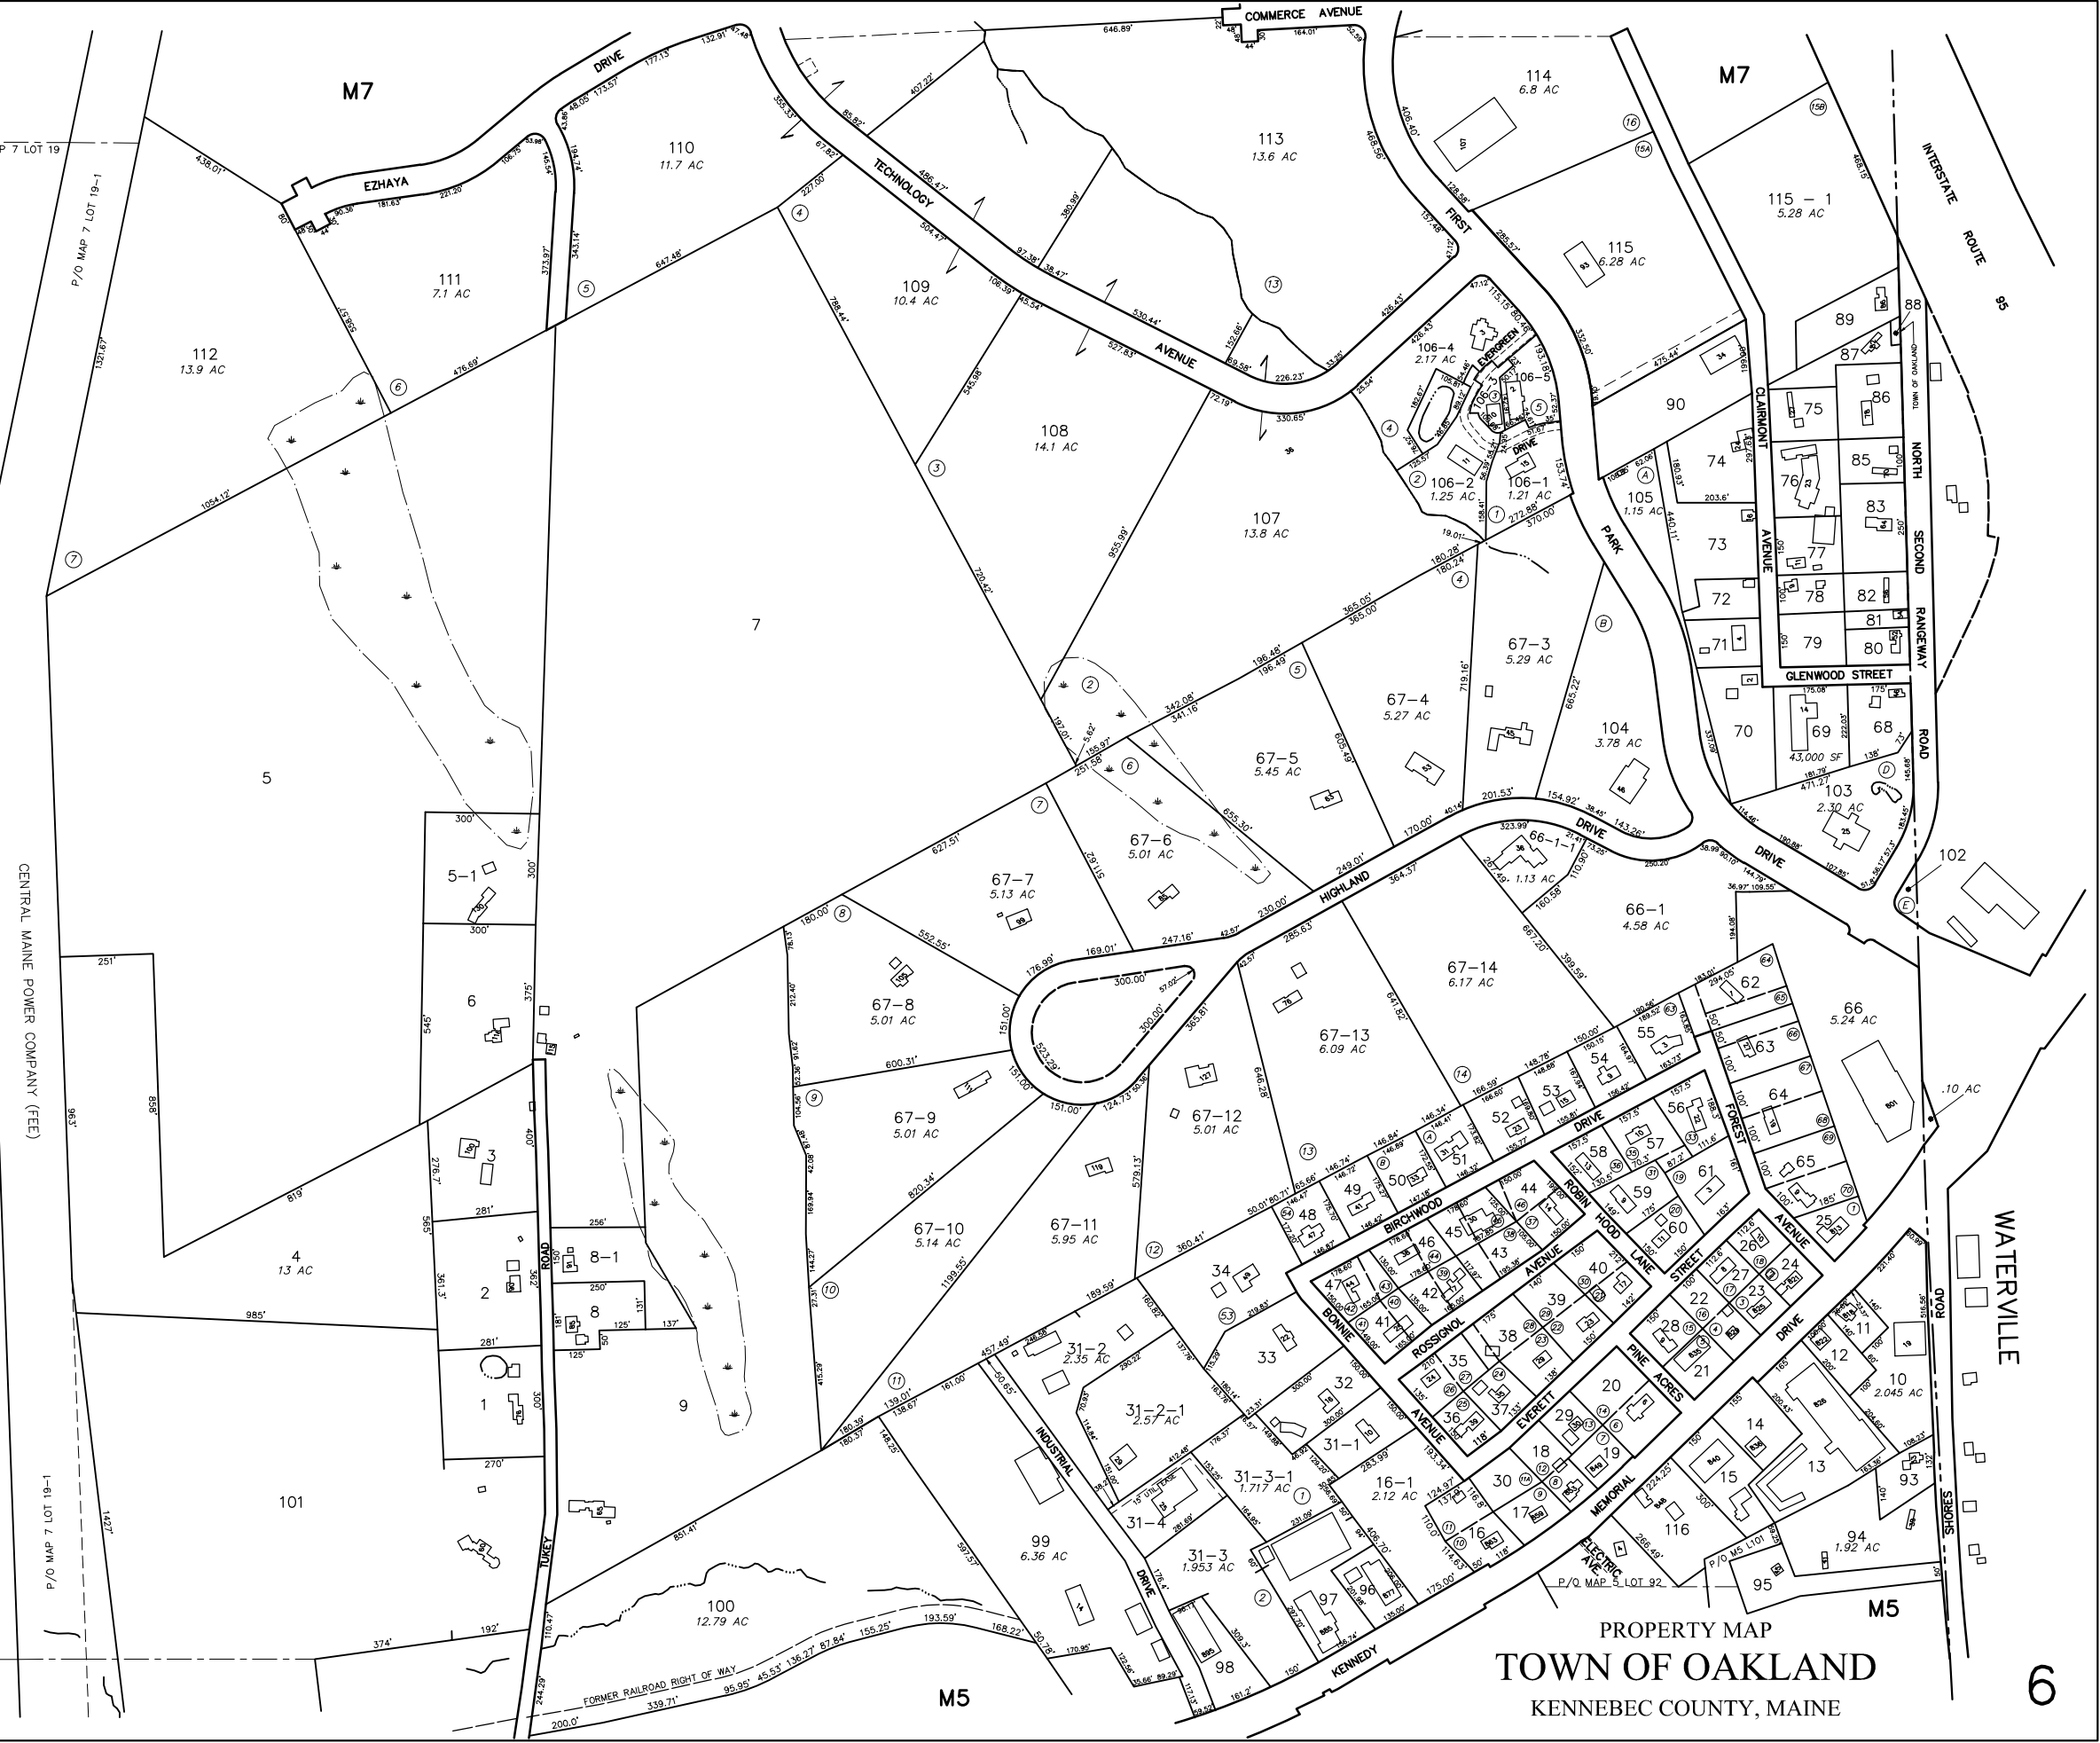

PROPERTY MAP
TOWN OF OAKLAND
KENNEBEC COUNTY, MAINE

WATERVILLE