



BELGRADE


SALMON LAKE

LAKE

M21

M11

M10

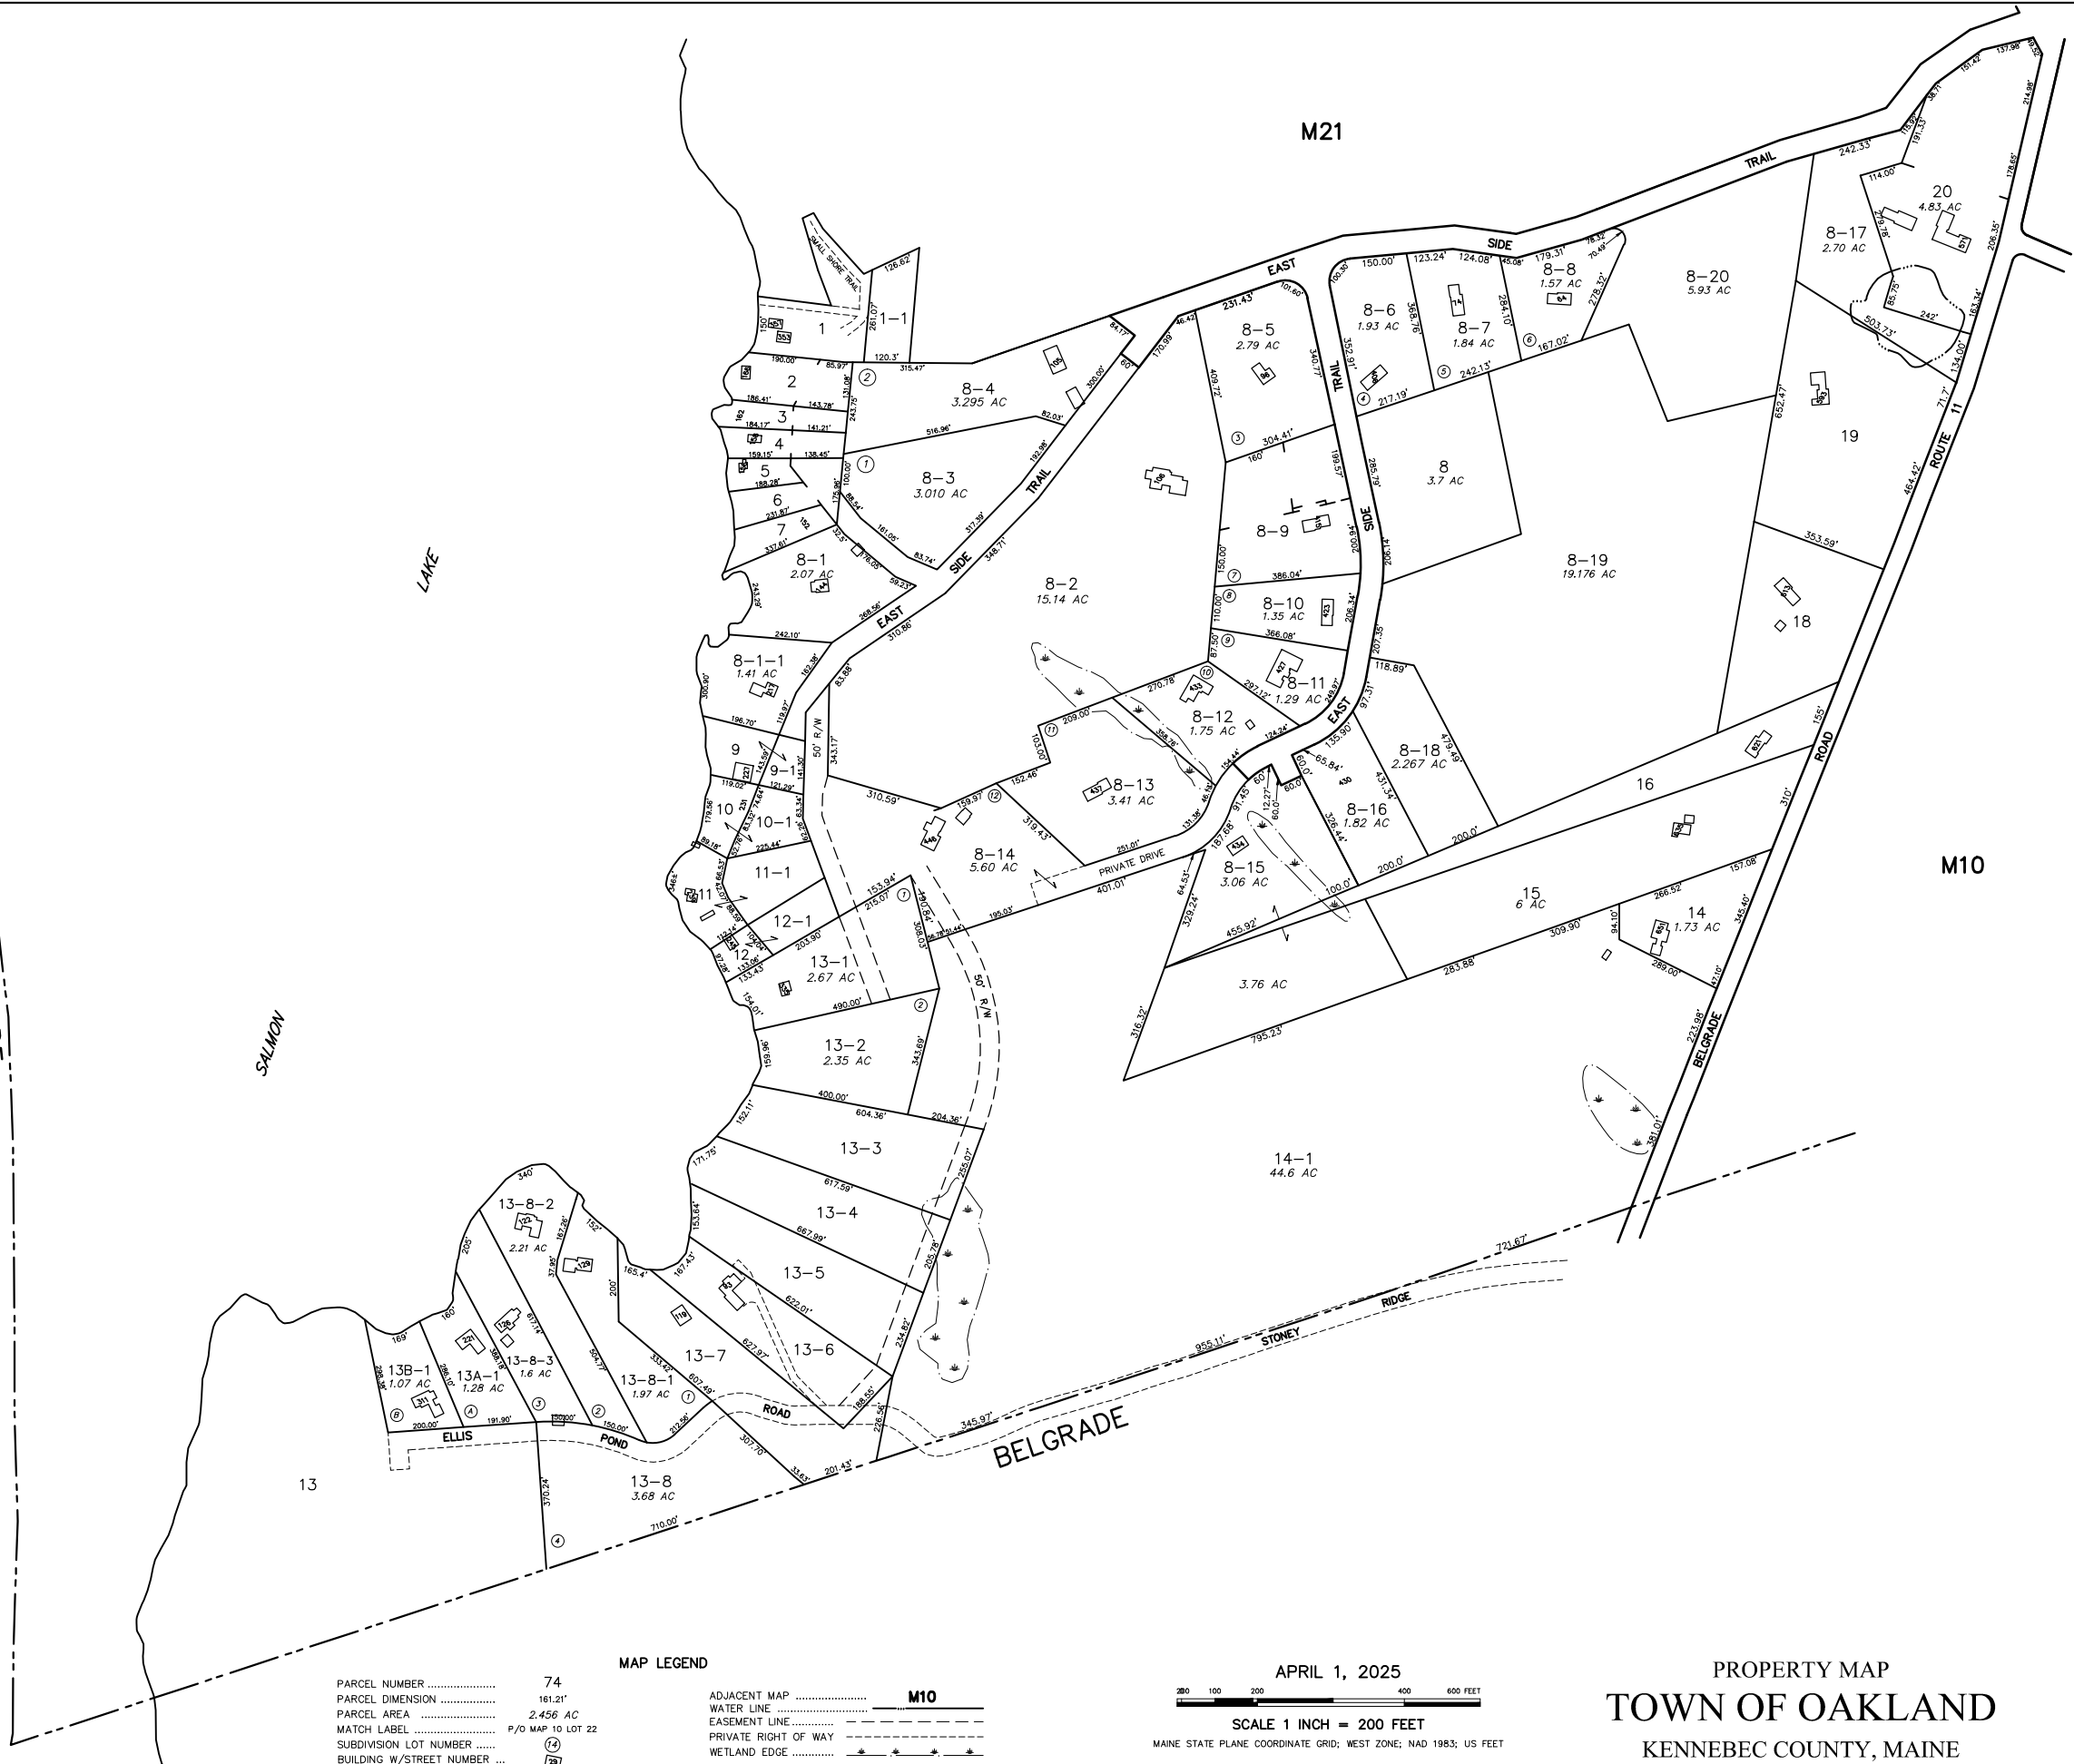

TOWN OF OAKLAND
6 CASCADE MILL ROAD
OAKLAND, ME 04463

NOTE:
THIS MAP IS FOR ASSESSMENT PURPOSES ONLY
AND IS NOT INTENDED FOR PROPERTY CONVEYANCE
OR LEGAL DESCRIPTION.

PARCEL NUMBER	74
PARCEL DIMENSION	161.21'
PARCEL AREA	2.456 AC
MATCH LABEL	P/O MAP 10 LOT 22
SUBDIVISION LOT NUMBER	(C)
BUILDING W/STREET NUMBER	(B)

MAP LEGEND	
ADJACENT MAP	M10
WATER LINE	—
EASEMENT LINE	—
PRIVATE RIGHT OF WAY	—
WETLAND EDGE	—

APRIL 1, 2025
SCALE 1 INCH = 200 FEET
MAINE STATE PLANE COORDINATE GRID; WEST ZONE; NAD 1983; US FEET

PROPERTY MAP
TOWN OF OAKLAND
KENNEBEC COUNTY, MAINE