

M26

M16


M15

M24

M33


M24

M32

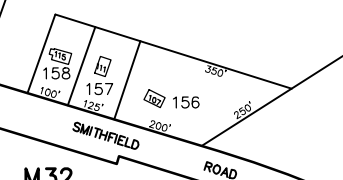

NOTE:
THIS MAP IS FOR ASSESSMENT PURPOSES ONLY
AND IS NOT INTENDED FOR PROPERTY CONVEYANCE
OR LEGAL DESCRIPTION.

TOWN OF OAKLAND
6 CASCADE MILL ROAD
OAKLAND, ME 04963

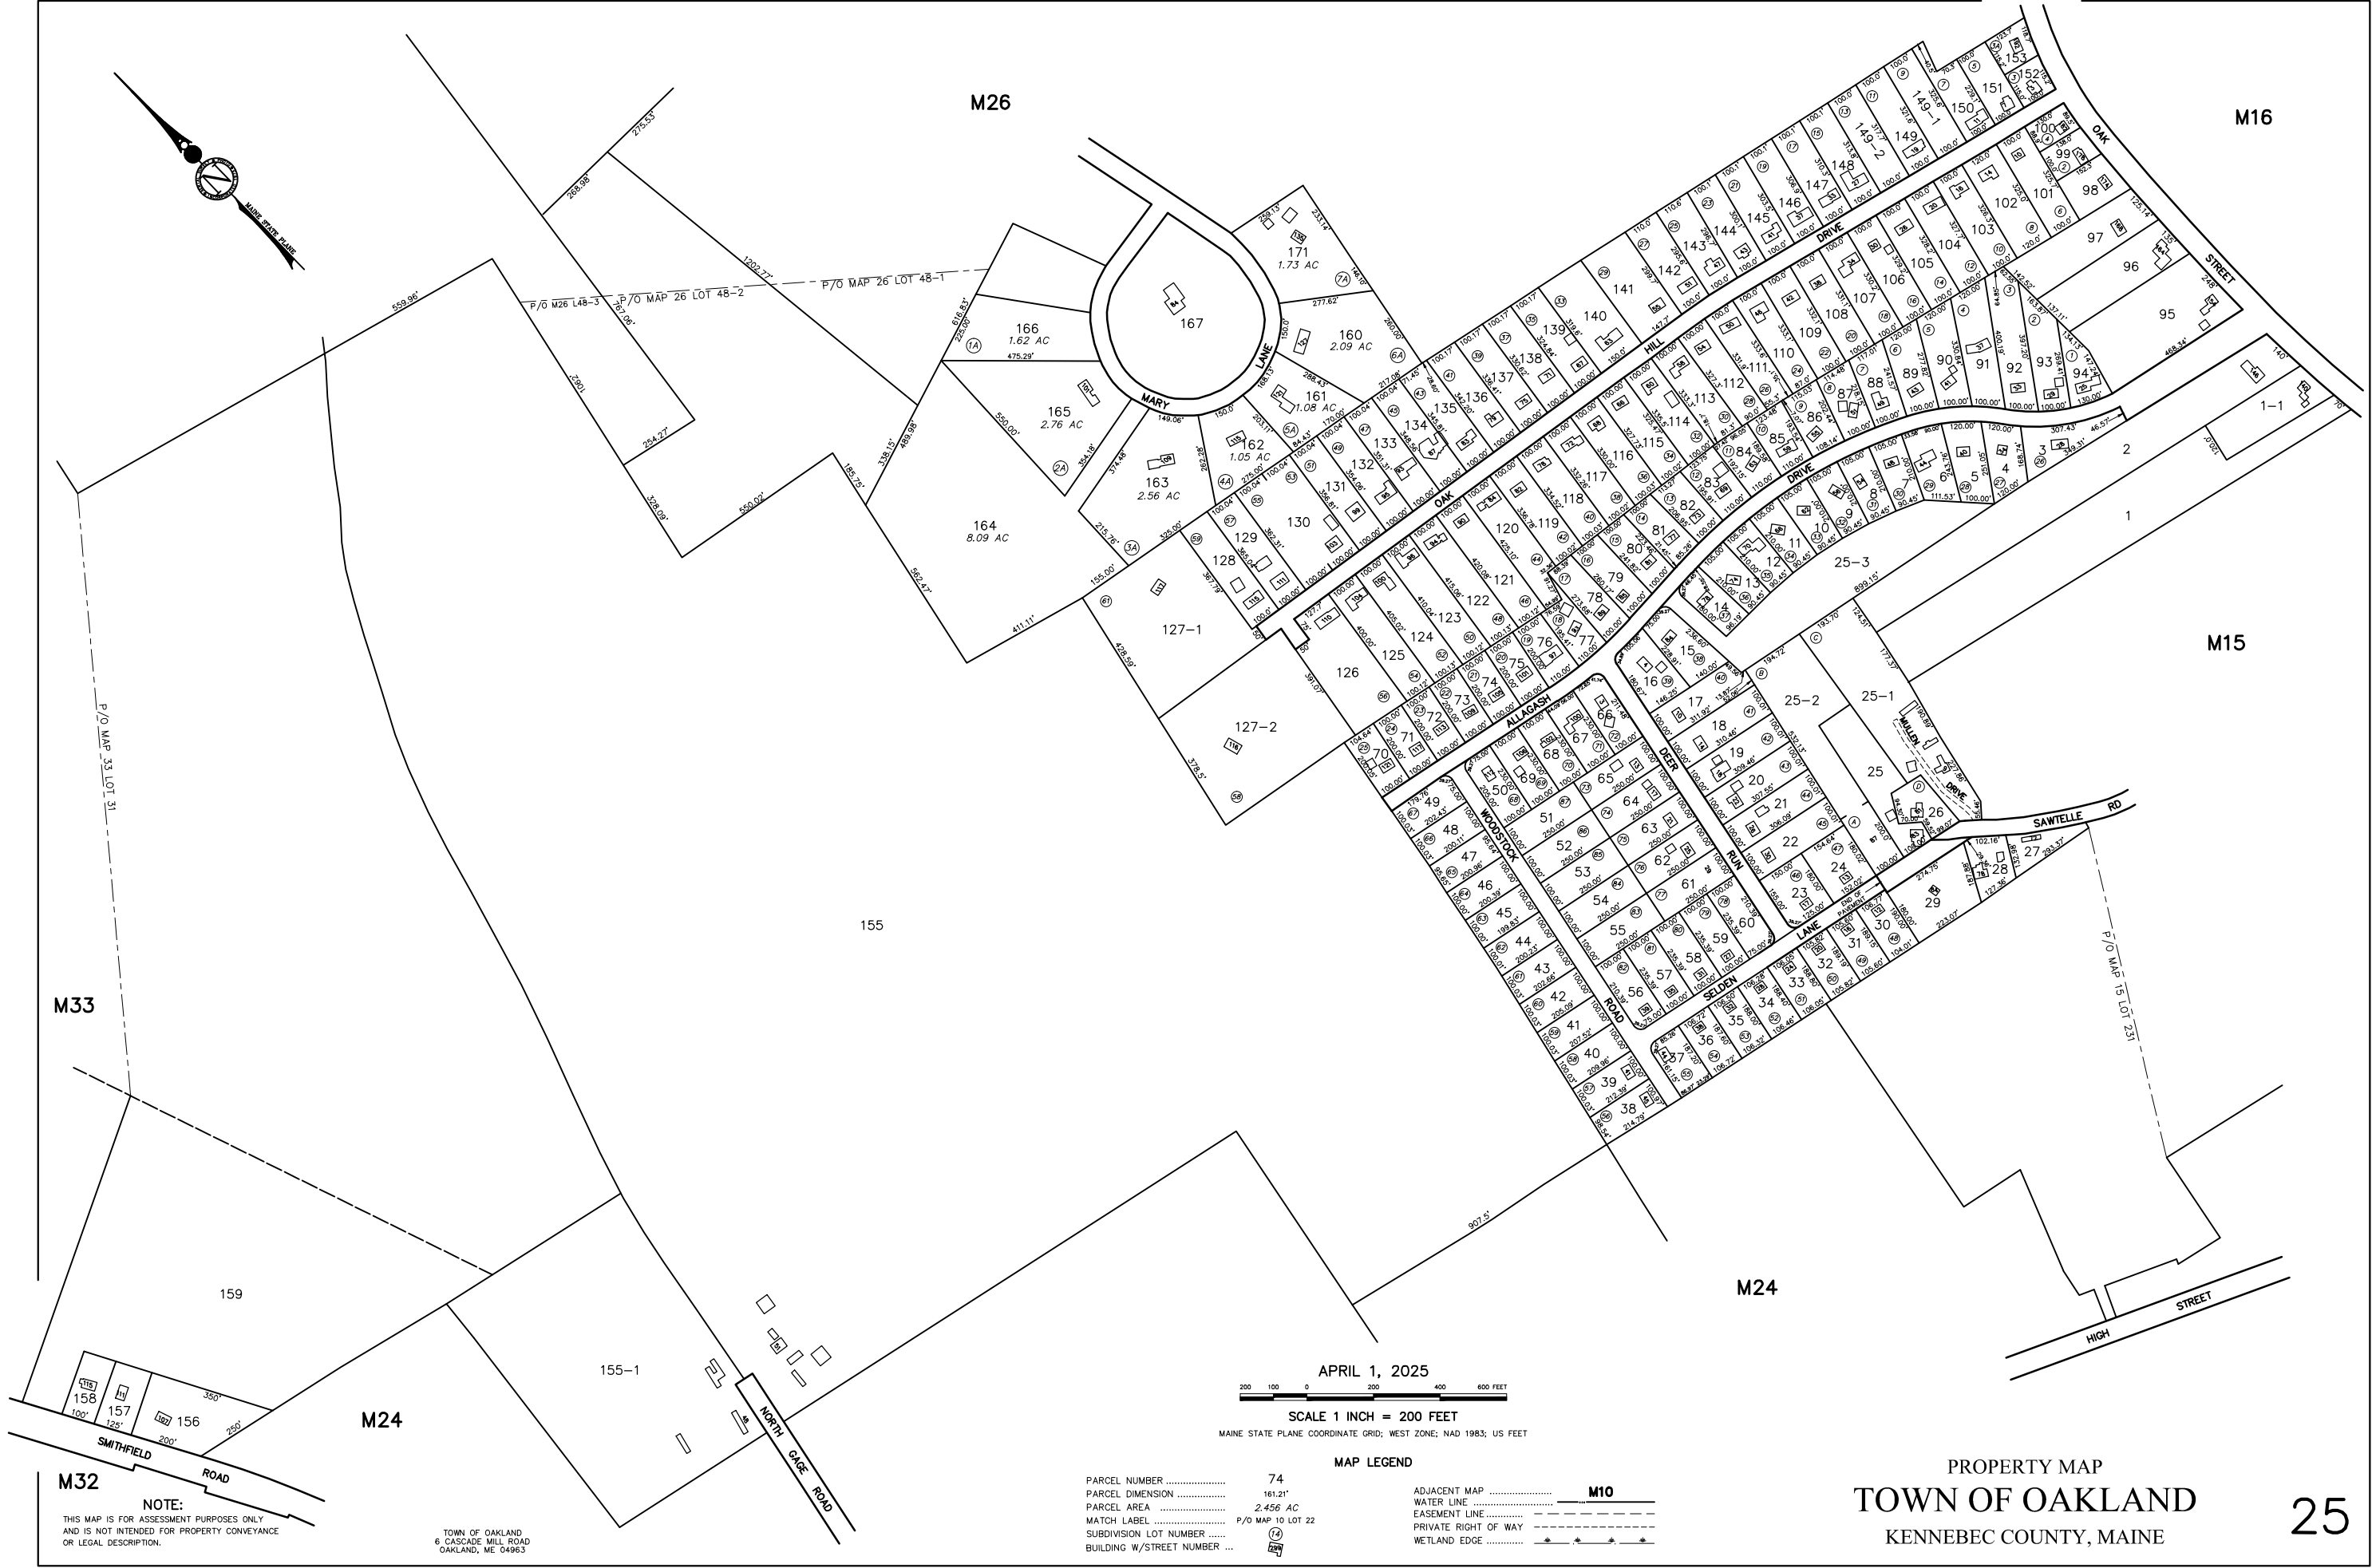

APRIL 1, 2025
SCALE 1 INCH = 200 FEET
MAINE STATE PLANE COORDINATE GRID; WEST ZONE; NAD 1983; US FEET

MAP LEGEND

PARCEL NUMBER	74	ADJACENT MAP	M10
PARCEL DIMENSION	161.21'	WATER LINE	---
PARCEL AREA	2.456 AC	EASEMENT LINE	---
MATCH LABEL	P/O MAP 10 LOT 22	PRIVATE RIGHT OF WAY	---
SUBDIVISION LOT NUMBER	(74)	WETLAND EDGE	---*
BUILDING W/STREET NUMBER ...	(74)		

PROPERTY MAP
TOWN OF OAKLAND
KENNEBEC COUNTY, MAINE