


M38

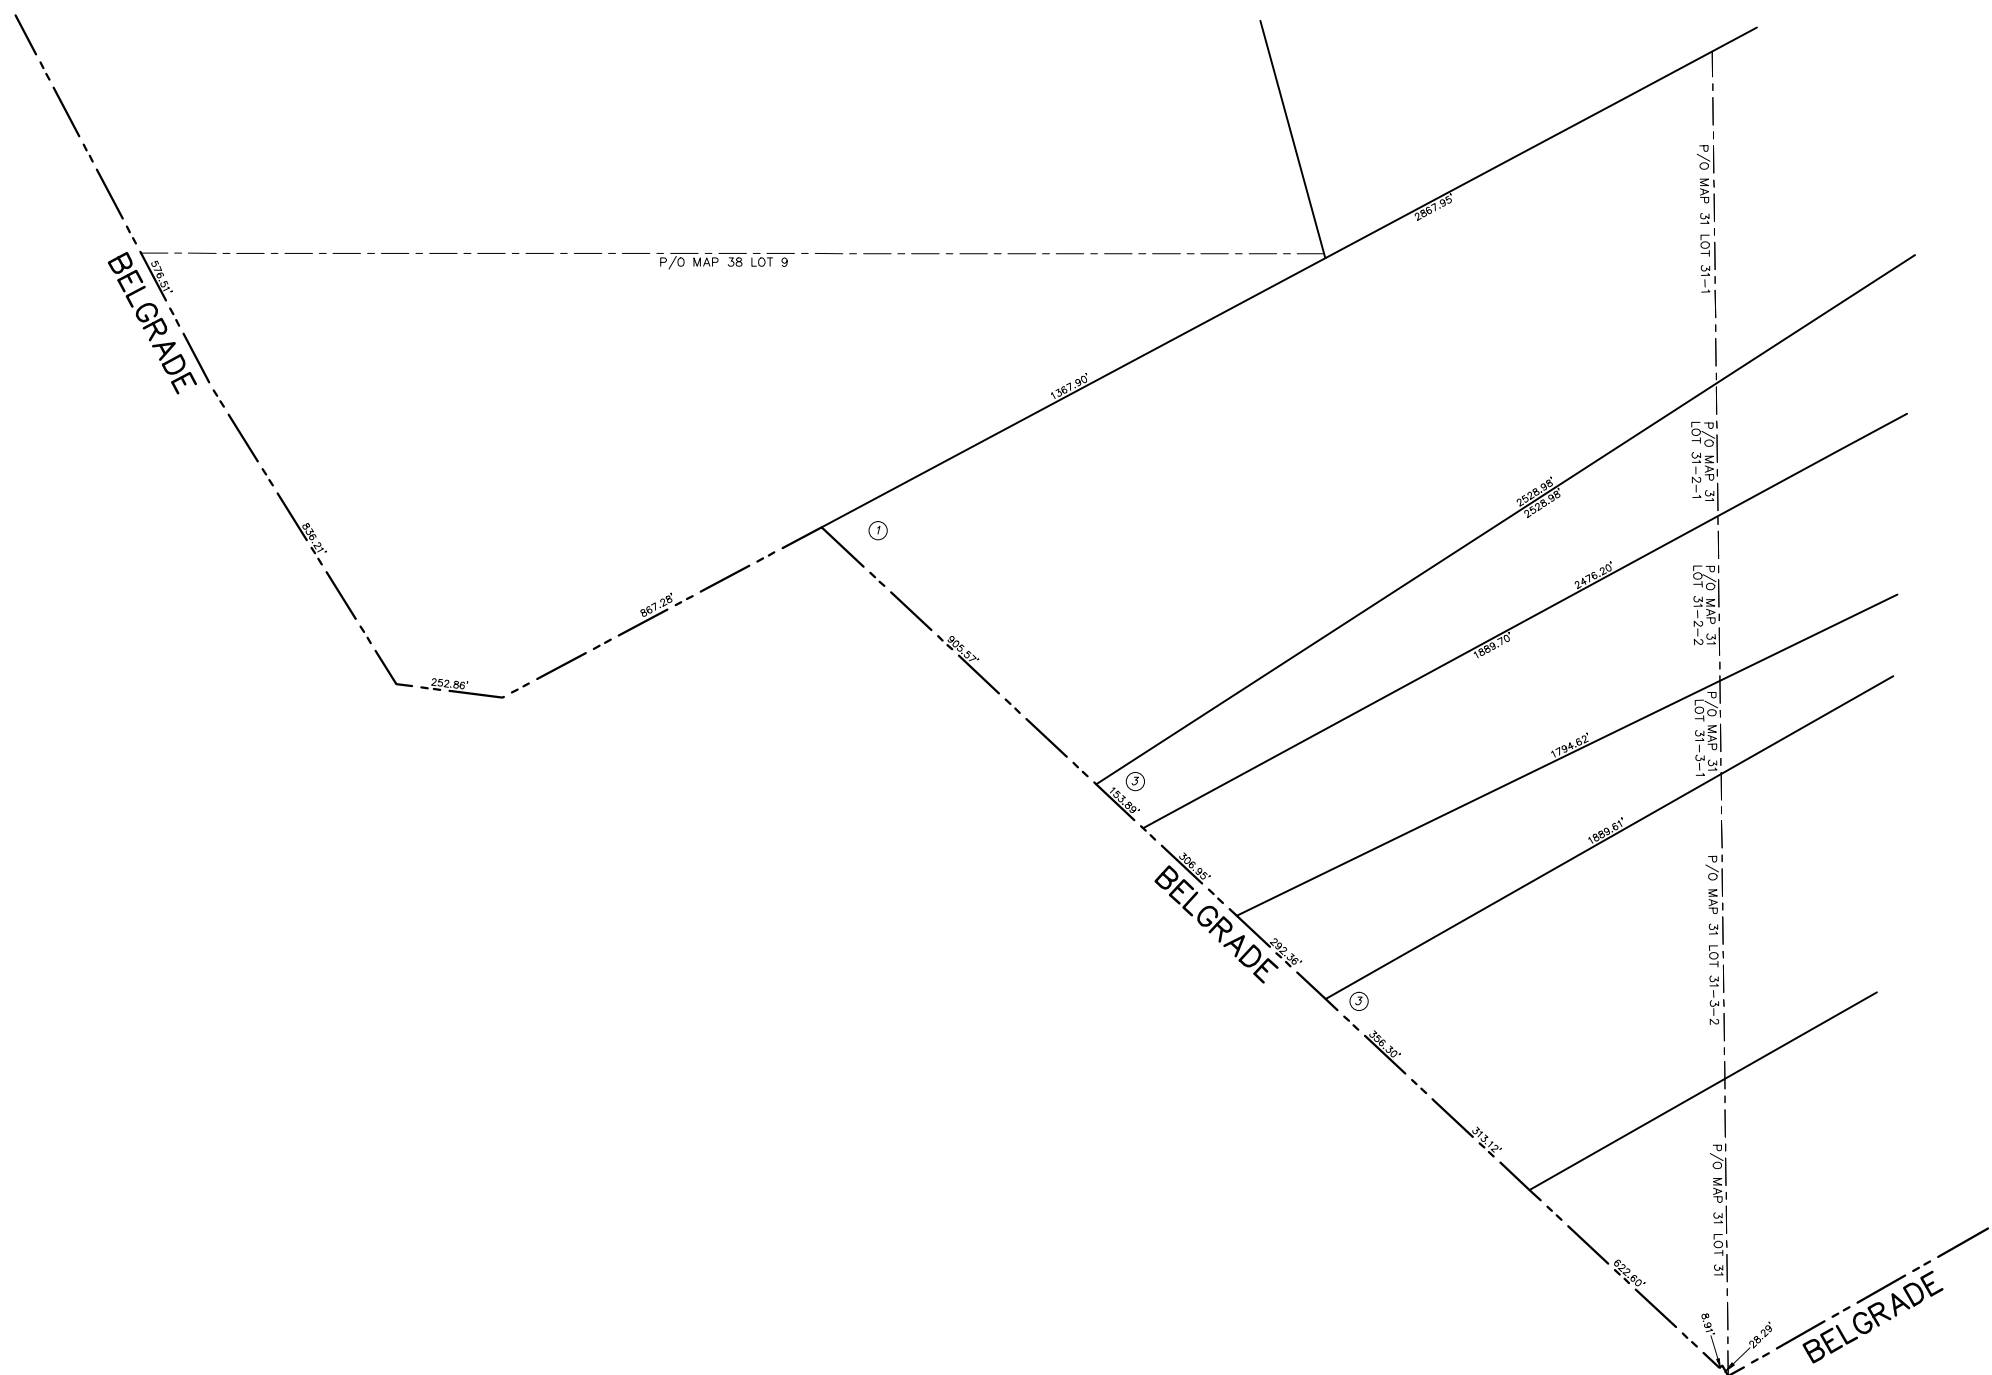

NOTE:
THIS MAP IS FOR ASSESSMENT PURPOSES ONLY
AND IS NOT INTENDED FOR PROPERTY CONVEYANCE
OR LEGAL DESCRIPTION.

TOWN OF OAKLAND
6 CASCADE MILL ROAD
OAKLAND, ME 04963

PARCEL NUMBER 74
PARCEL DIMENSION 161.21'
PARCEL AREA 2.456 AC
MATCH LABEL P/O MAP 10 LOT 22
SUBDIVISION LOT NUMBER ②
BUILDING W/STREET NUMBER ... 27

MAP LEGEND

ADJACENT MAP M10
WATER LINE
EASEMENT LINE
PRIVATE RIGHT OF WAY
WETLAND EDGE *

APRIL 1, 2025
SCALE 1 INCH = 200 FEET
MAINE STATE PLANE COORDINATE GRID; WEST ZONE; NAD 1983; US FEET

PROPERTY MAP
TOWN OF OAKLAND
KENNEBEC COUNTY, MAINE