


M20

M11

M11

M11

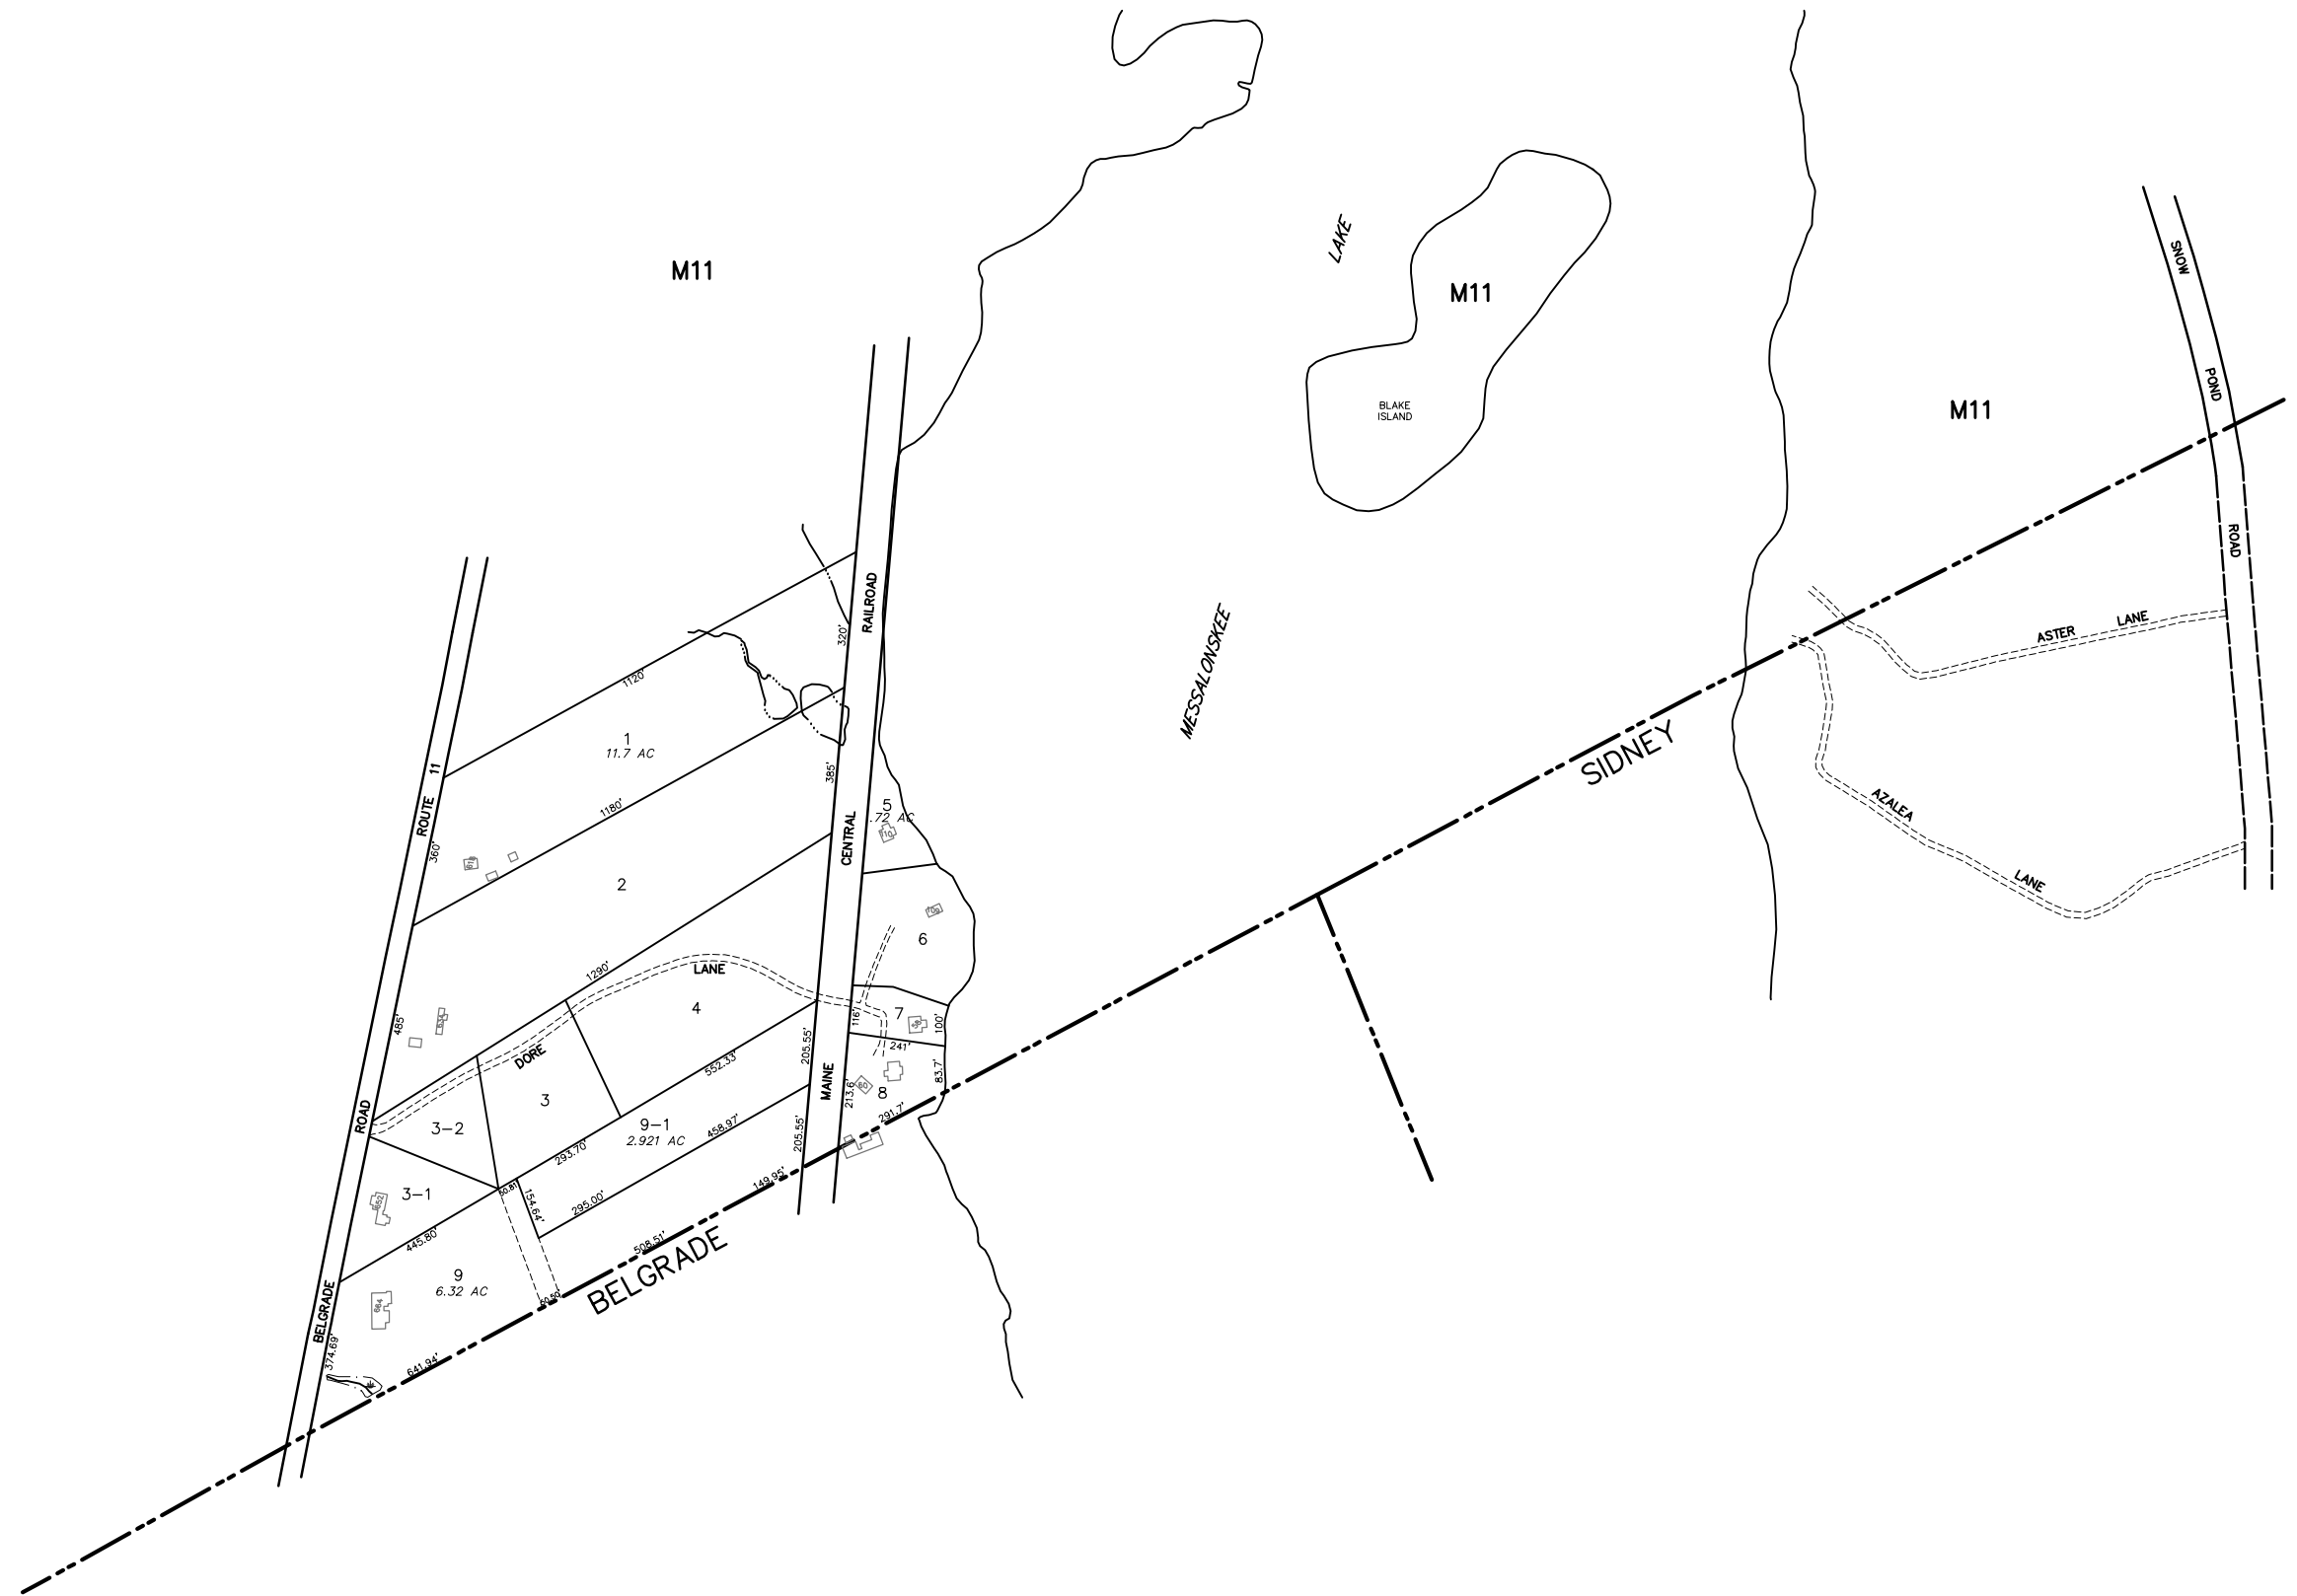

NOTE:
THIS MAP IS FOR ASSESSMENT PURPOSES ONLY
AND IS NOT INTENDED FOR PROPERTY CONVEYANCE
OR LEGAL DESCRIPTION.



TOWN OF OAKLAND
6 CASCADE MILL ROAD
OAKLAND, ME 04963

PARCEL NUMBER 74
 PARCEL DIMENSION 161.21'
 PARCEL AREA 2.456 AC
 MATCH LABEL P/O MAP 10 LOT 22
 SUBDIVISION LOT NUMBER
 BUILDING W/STREET NUMBER ...

MAP LEGEND

ADJACENT MAP M10
 WATER LINE
 EASEMENT LINE
 PRIVATE RIGHT OF WAY
 WETLAND EDGE

APRIL 1, 2023
 SCALE 1 INCH = 200 FEET
 MAINE STATE PLANE COORDINATE GRID; WEST ZONE; NAD 1983; US FEET

PROPERTY MAP
TOWN OF OAKLAND
 KENNEBEC COUNTY, MAINE