


M38

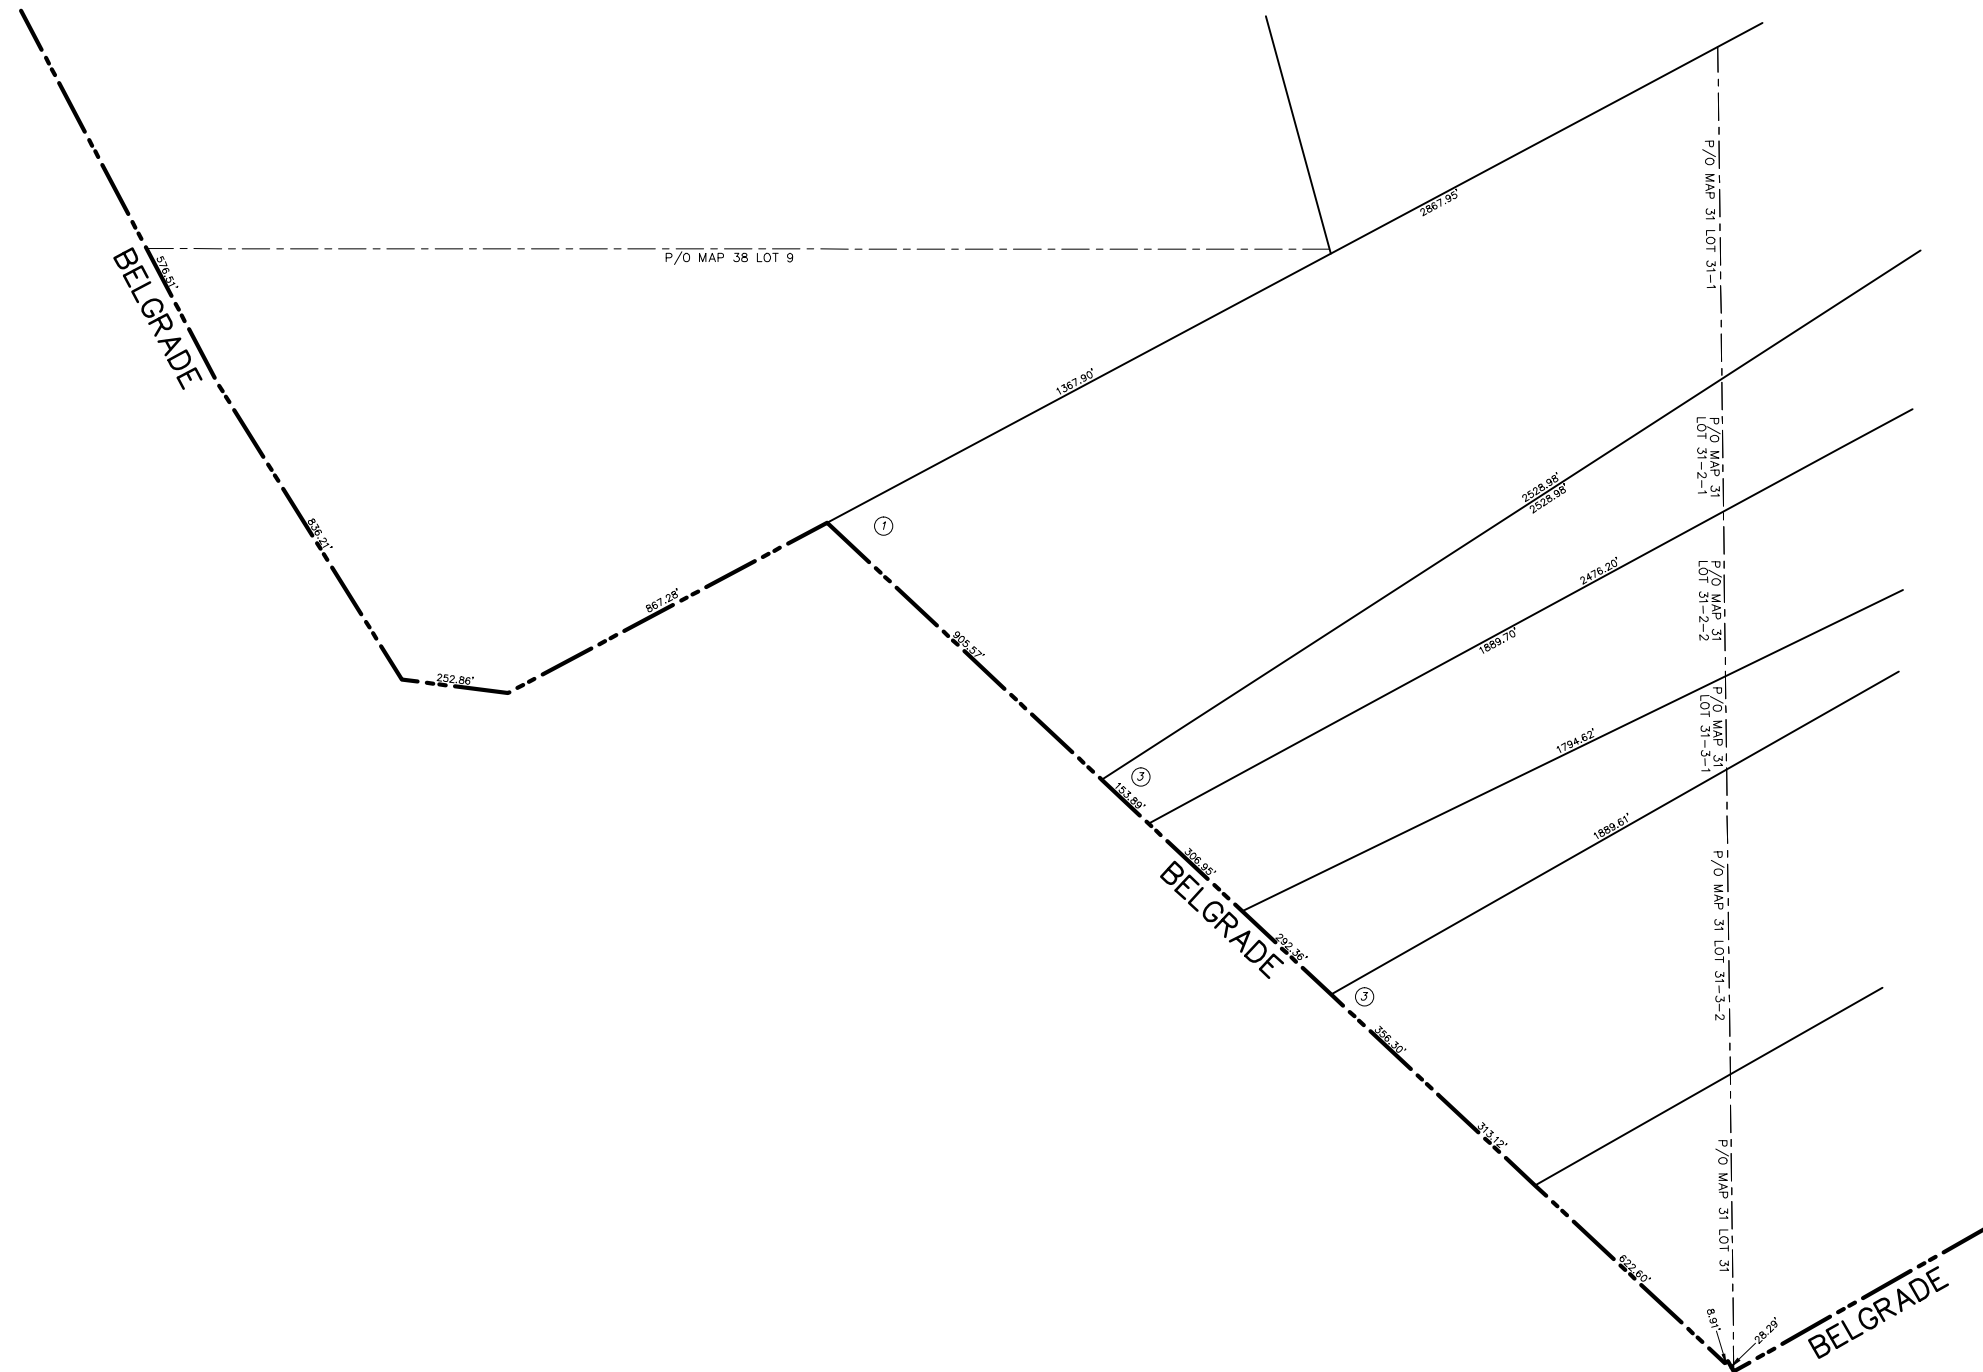

NOTE:
 THIS MAP IS FOR ASSESSMENT PURPOSES ONLY
 AND IS NOT INTENDED FOR PROPERTY CONVEYANCE
 OR LEGAL DESCRIPTION.



TOWN OF OAKLAND
 6 CASCADE MILL ROAD
 OAKLAND, ME 04963

PARCEL NUMBER 74
 PARCEL DIMENSION 161.21'
 PARCEL AREA 2.456 AC
 MATCH LABEL P/O MAP 10 LOT 22
 SUBDIVISION LOT NUMBER ②
 BUILDING W/STREET NUMBER ... ②

MAP LEGEND

ADJACENT MAP **M10**
 WATER LINE
 EASEMENT LINE
 PRIVATE RIGHT OF WAY
 WETLAND EDGE

APRIL 1, 2023
 SCALE 1 INCH = 200 FEET
 MAINE STATE PLANE COORDINATE GRID; WEST ZONE; NAD 1983; US FEET

PROPERTY MAP
TOWN OF OAKLAND
 KENNEBEC COUNTY, MAINE